
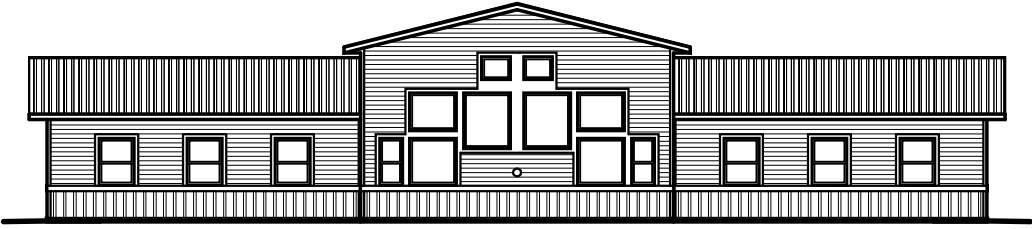



COVENANT PARK BIBLE CAMP

"THE QUAD"

PROPOSED REPLACEMENT FOR CABINS 5-8
AND THE OLD BATH HOUSE

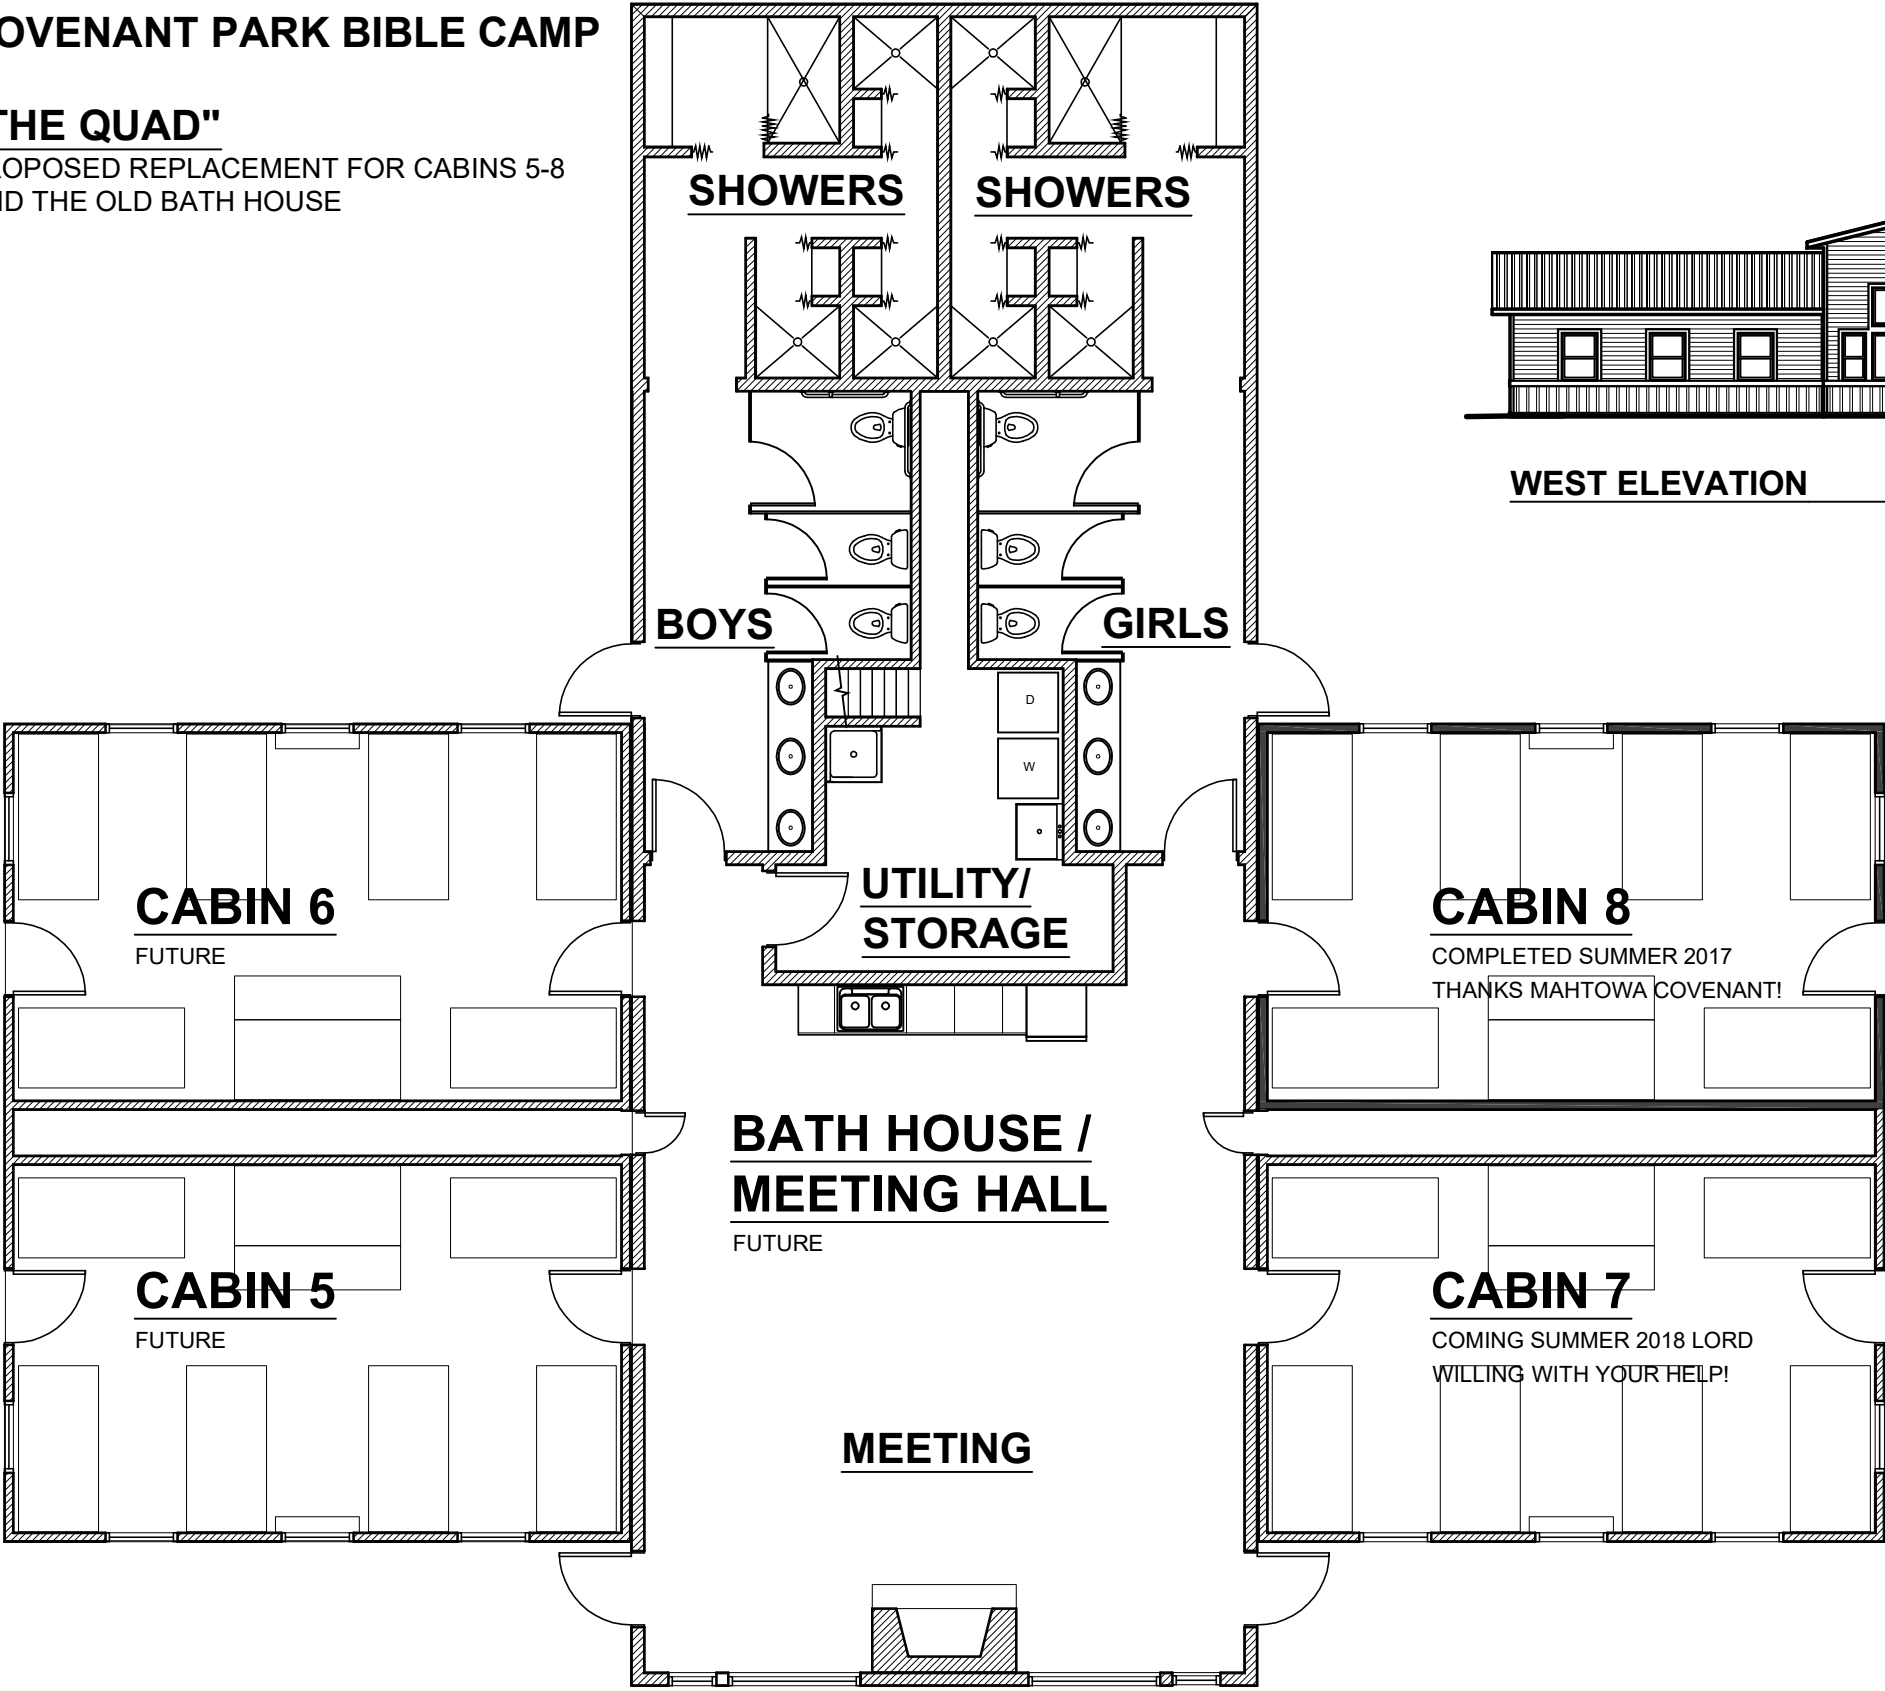

WEST ELEVATION

 

FLOOR PLAN

